


LIVING AREA 364 SQ FT  
 COVERED DECK AREA 1,180 SQ FT  
 GARAGE AREA 572 SQ FT

**FLOOR PLAN (1ST FLOOR)**

SCALE: 1/4"=1'-0"

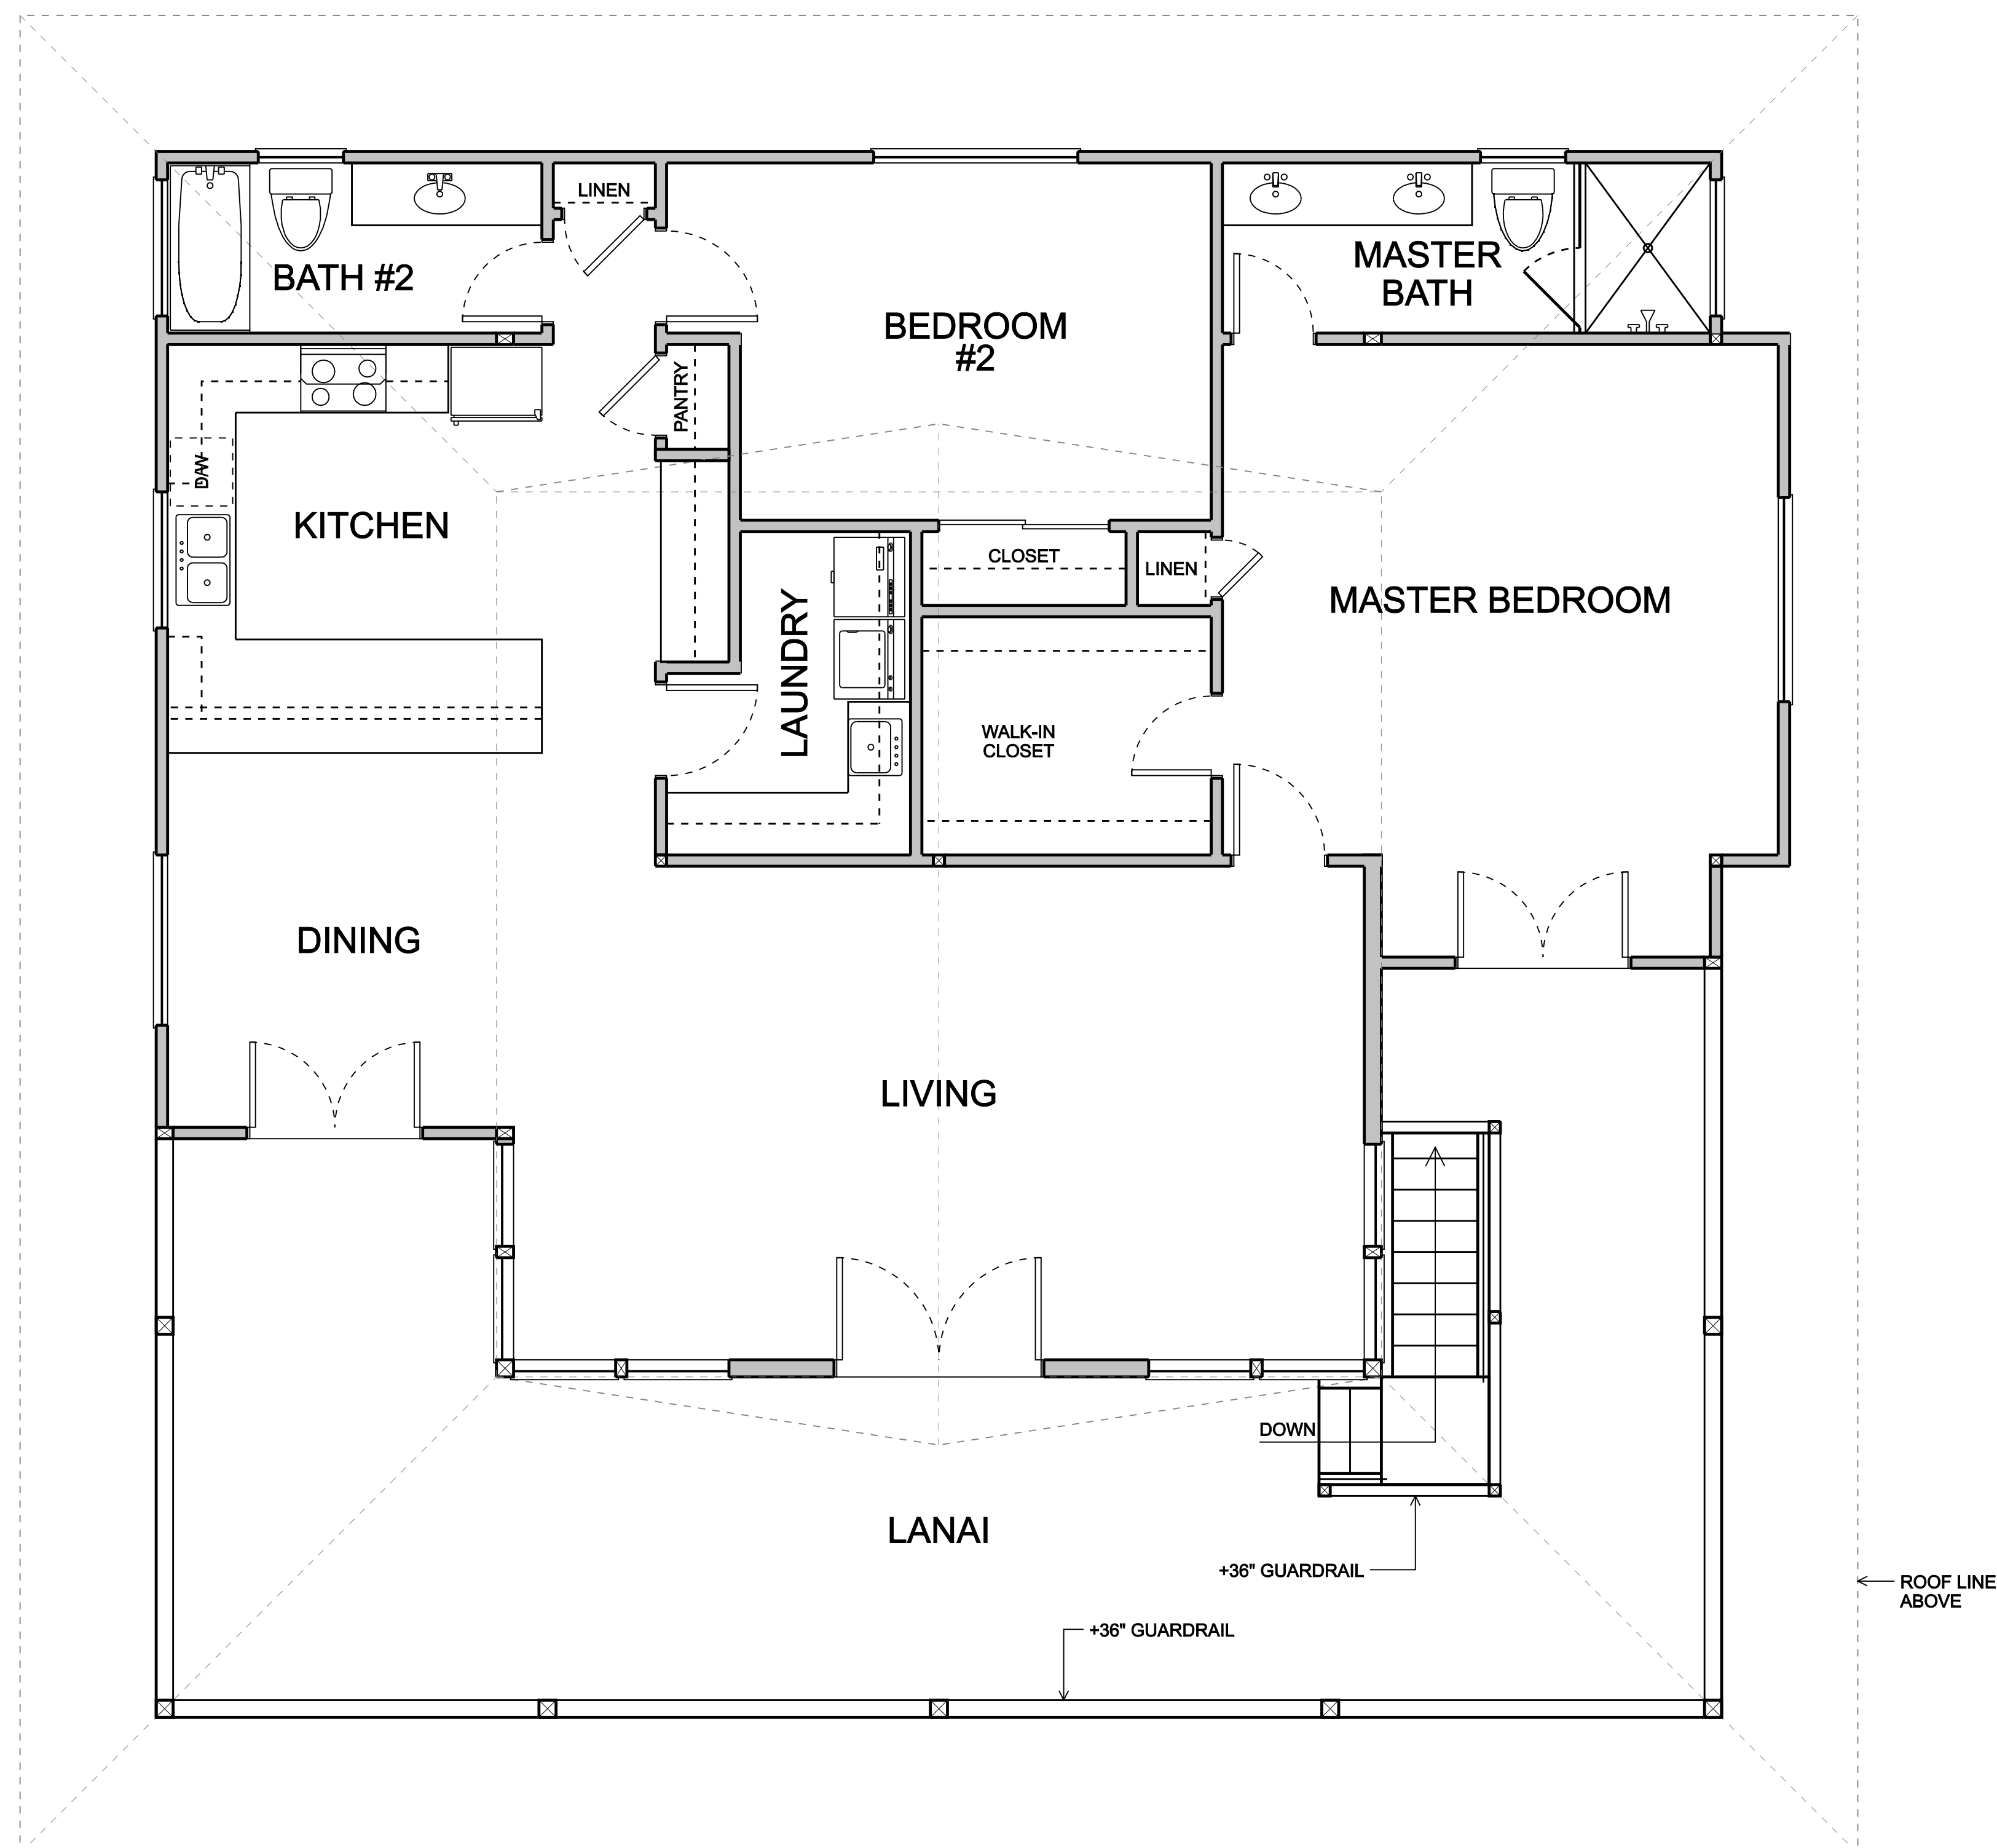

LIVING AREA 1,497 SQ FT  
 LANAI AREA 650 SQ FT

**FLOOR PLAN (2ND FLOOR)**

SCALE: 1/4"=1'-0"